



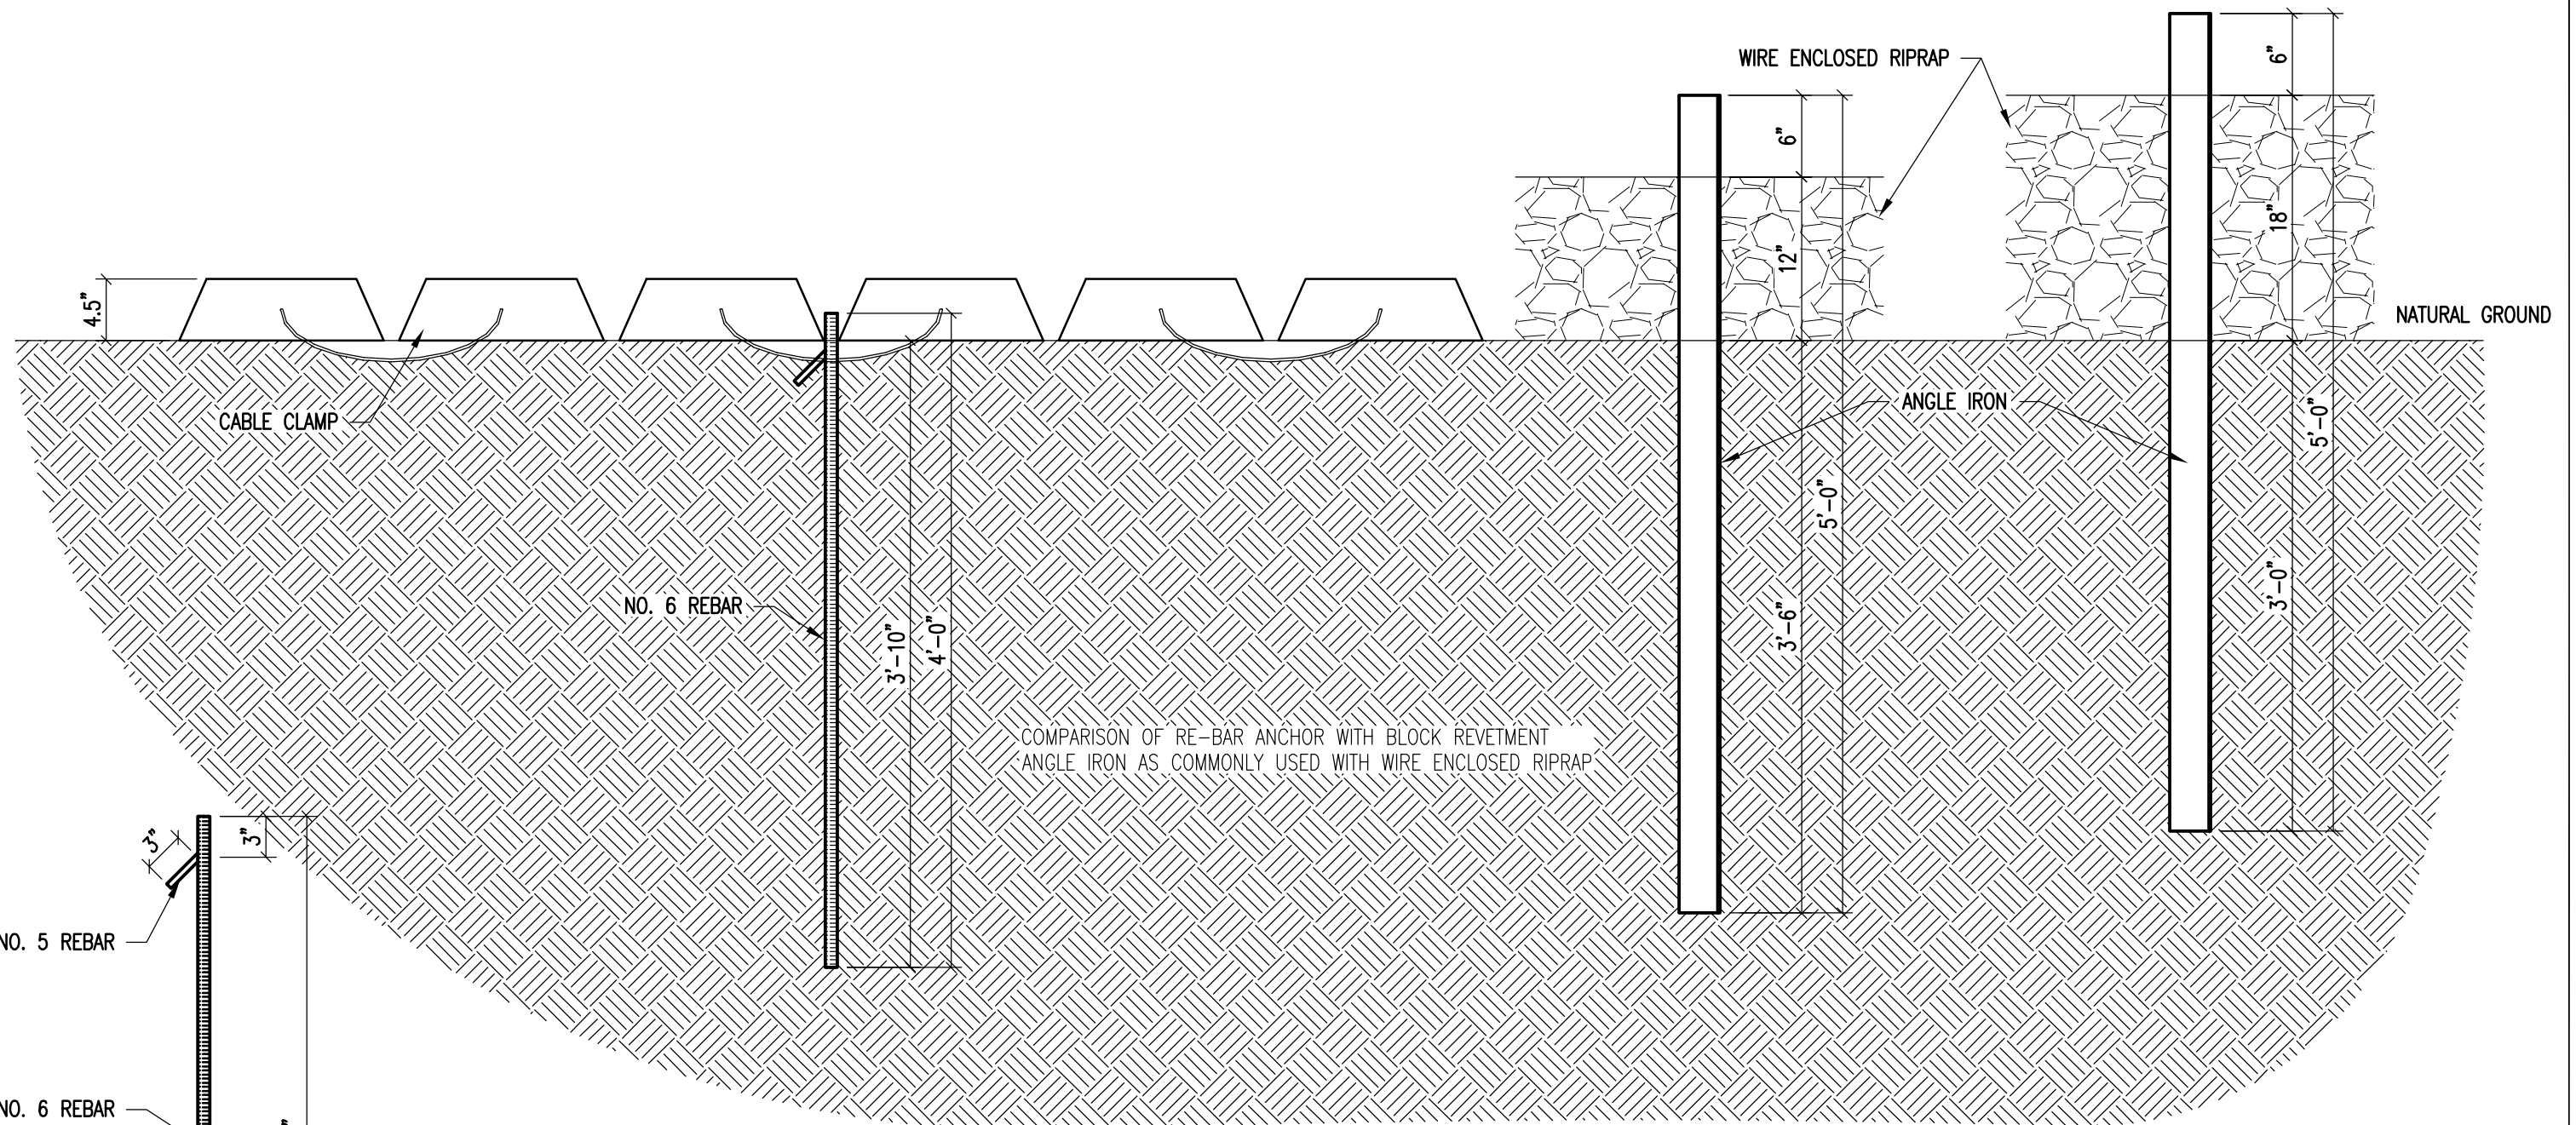

## ANCHOR DETAIL COMPARISON

SCALE: 1" = 1'-0"

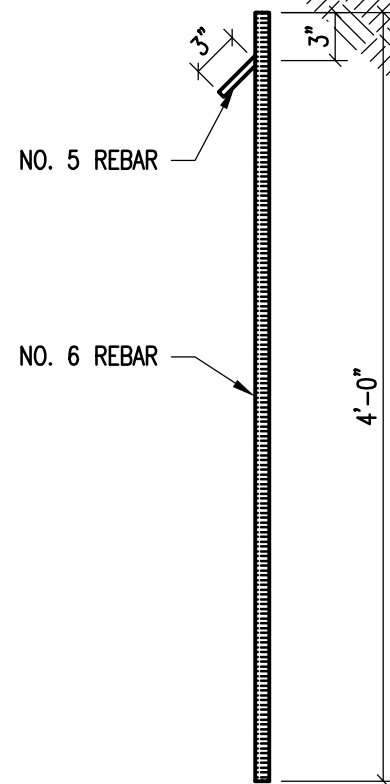

## ANCHOR DETAILS - EBS ITEM #02

SCALE: 1" = 1'-0"

|   |                                                                      |                                  |
|---|----------------------------------------------------------------------|----------------------------------|
|  <b>EROSION<br/>BLOCK<br/>SUPPLY</b> <p>Office: 505-869-2440<br/>Fax: 505-8699312</p> | -SHEET NAME-<br><b>ANCHOR DETAIL</b>                                 |                                  |
|   | -PROJECT NAME-<br><b>CONCRETE BLOCK REVETMENT</b>                    |                                  |
|   | -BUILDER<br><b>EROSION BLOCK SUPPLY, INC.</b>                        | -DATE-<br>03/31/2010             |
|   | -BUILDER ADDRESS-<br><b>3681 HWY. 47<br/>BOSQUE FARMS, NM. 87068</b> | -SHEET-<br><b>3</b><br>3-SHEET-4 |