



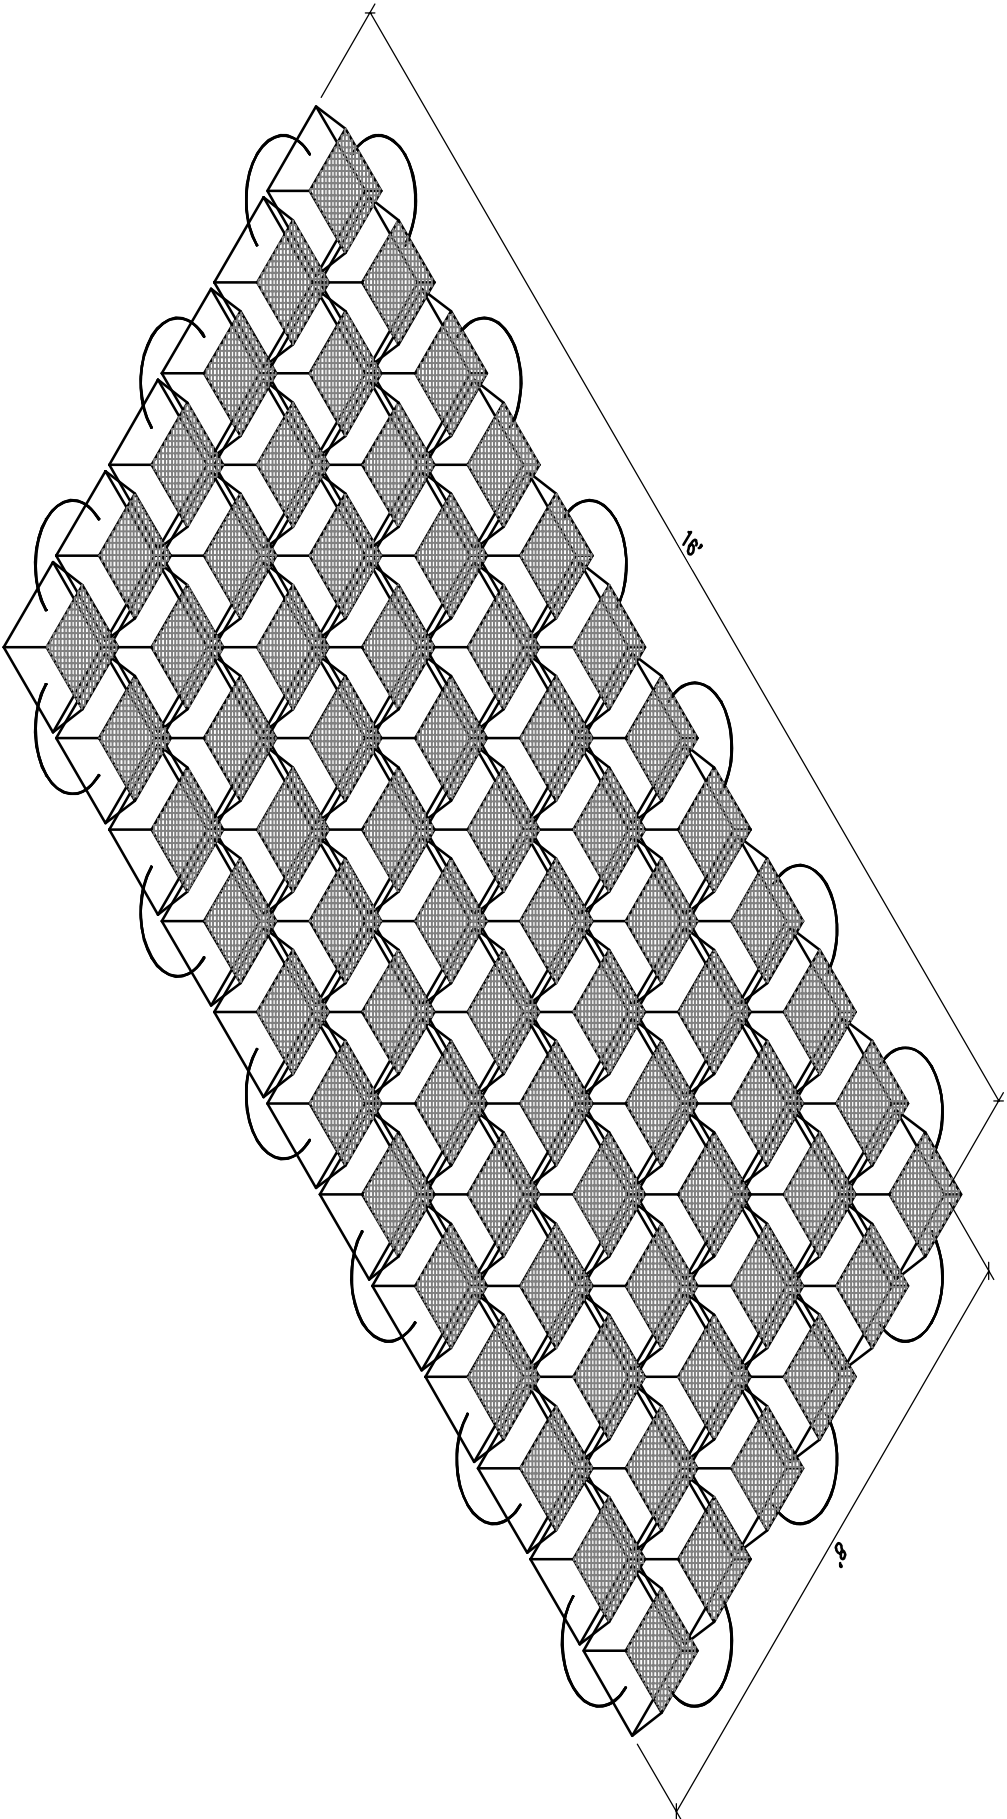

CONCRETE MAT PERSPECTIVE

SCALE: NTS

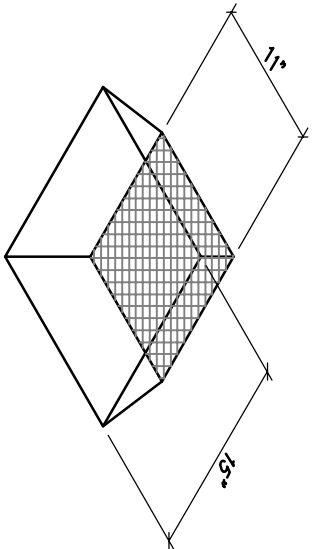

CONCRETE BLOCK PERSPECTIVE

SCALE: NTS



Office: 505-869-2440
Fax: 505-8699312

-SHEET NAME- ANCHOR DETAIL		
-PROJECT NAME- CONCRETE BLOCK REVETMENT		
-BUILDER EROSION BLOCK SUPPLY, INC.	-DATE- 03/31/2010	
-BUILDER ADDRESS- 3681 HWY. 47 BOSQUE FARMS, NM. 87068		-SHEET- 4

4-SHEET-4